



ELEVATION SUIVANT A-A

ELEVATION ACCORDING TO A-A

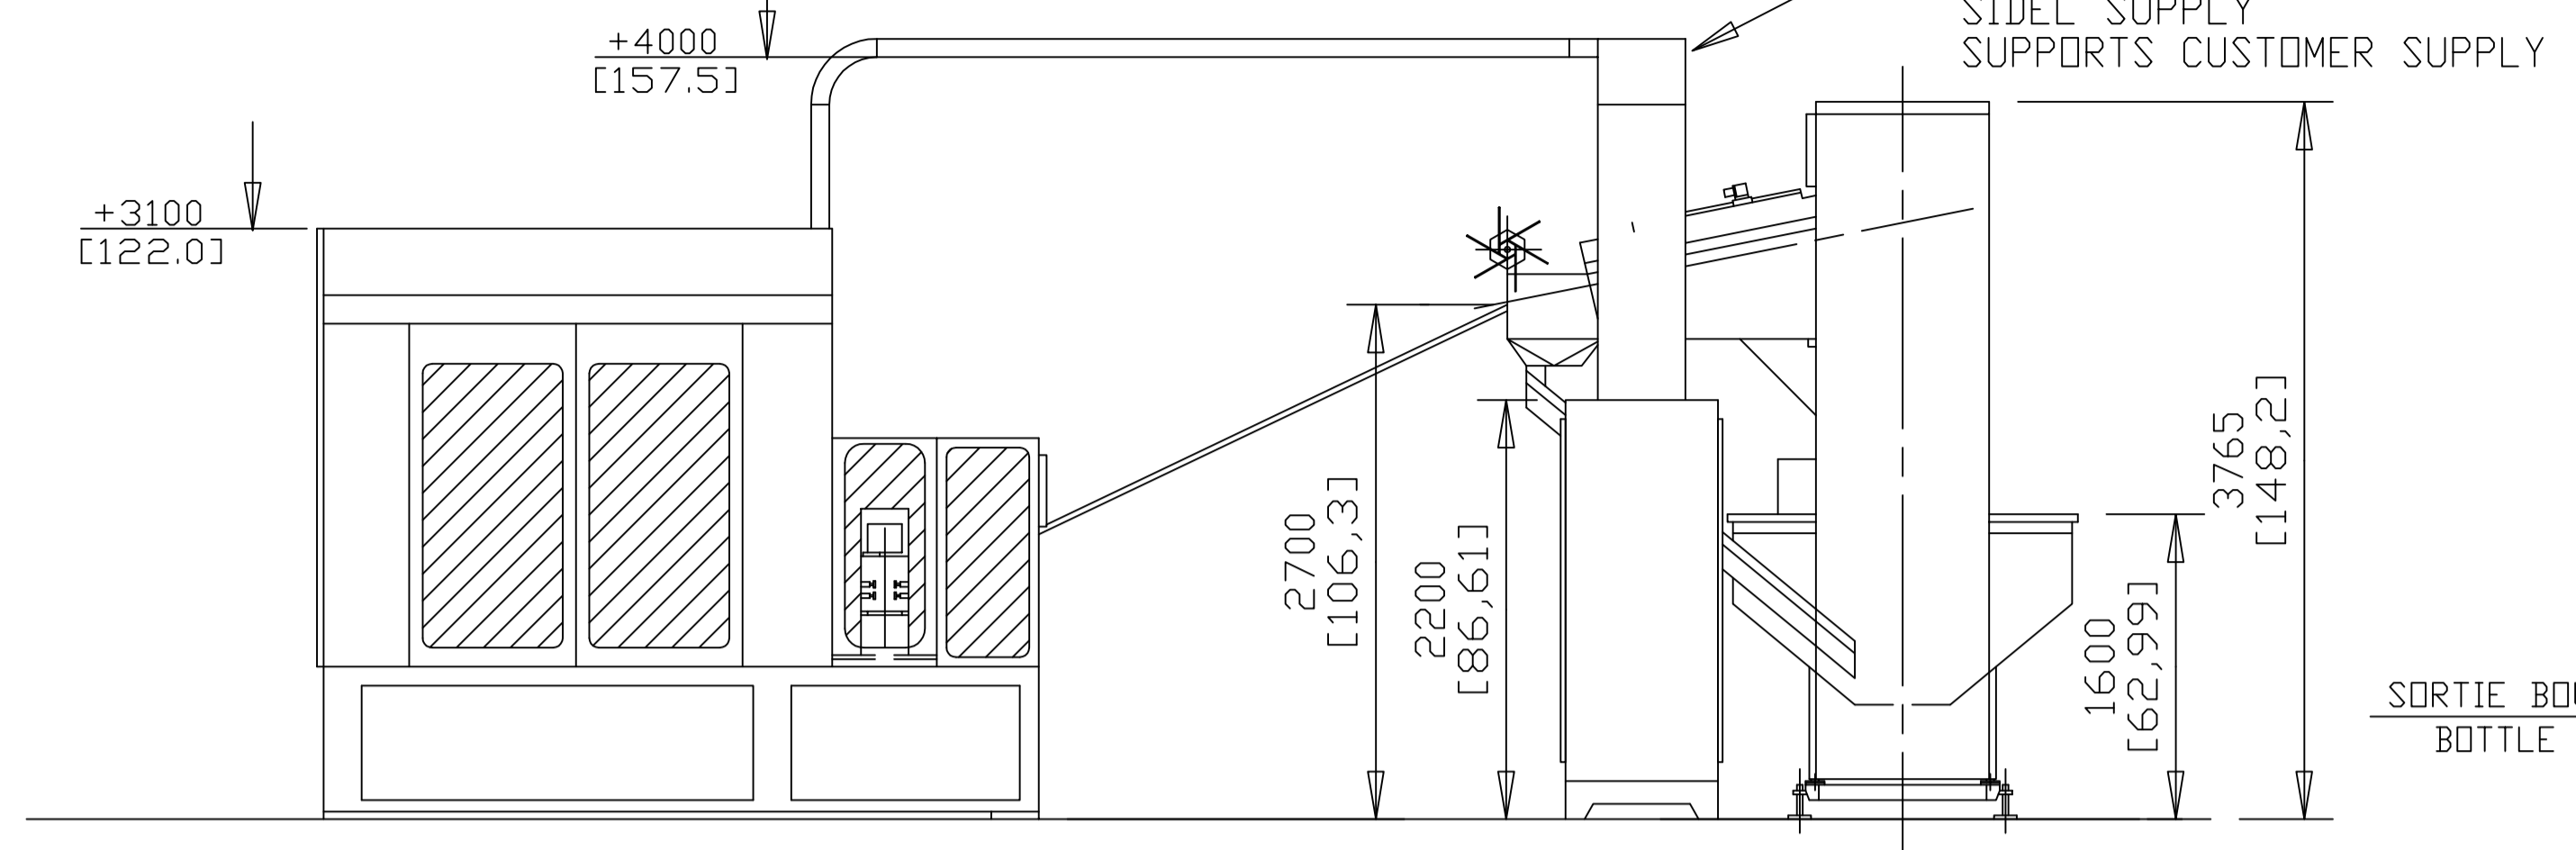

ELEVATION SUIVANT B-B


ELEVATION ACCORDING TO B-B

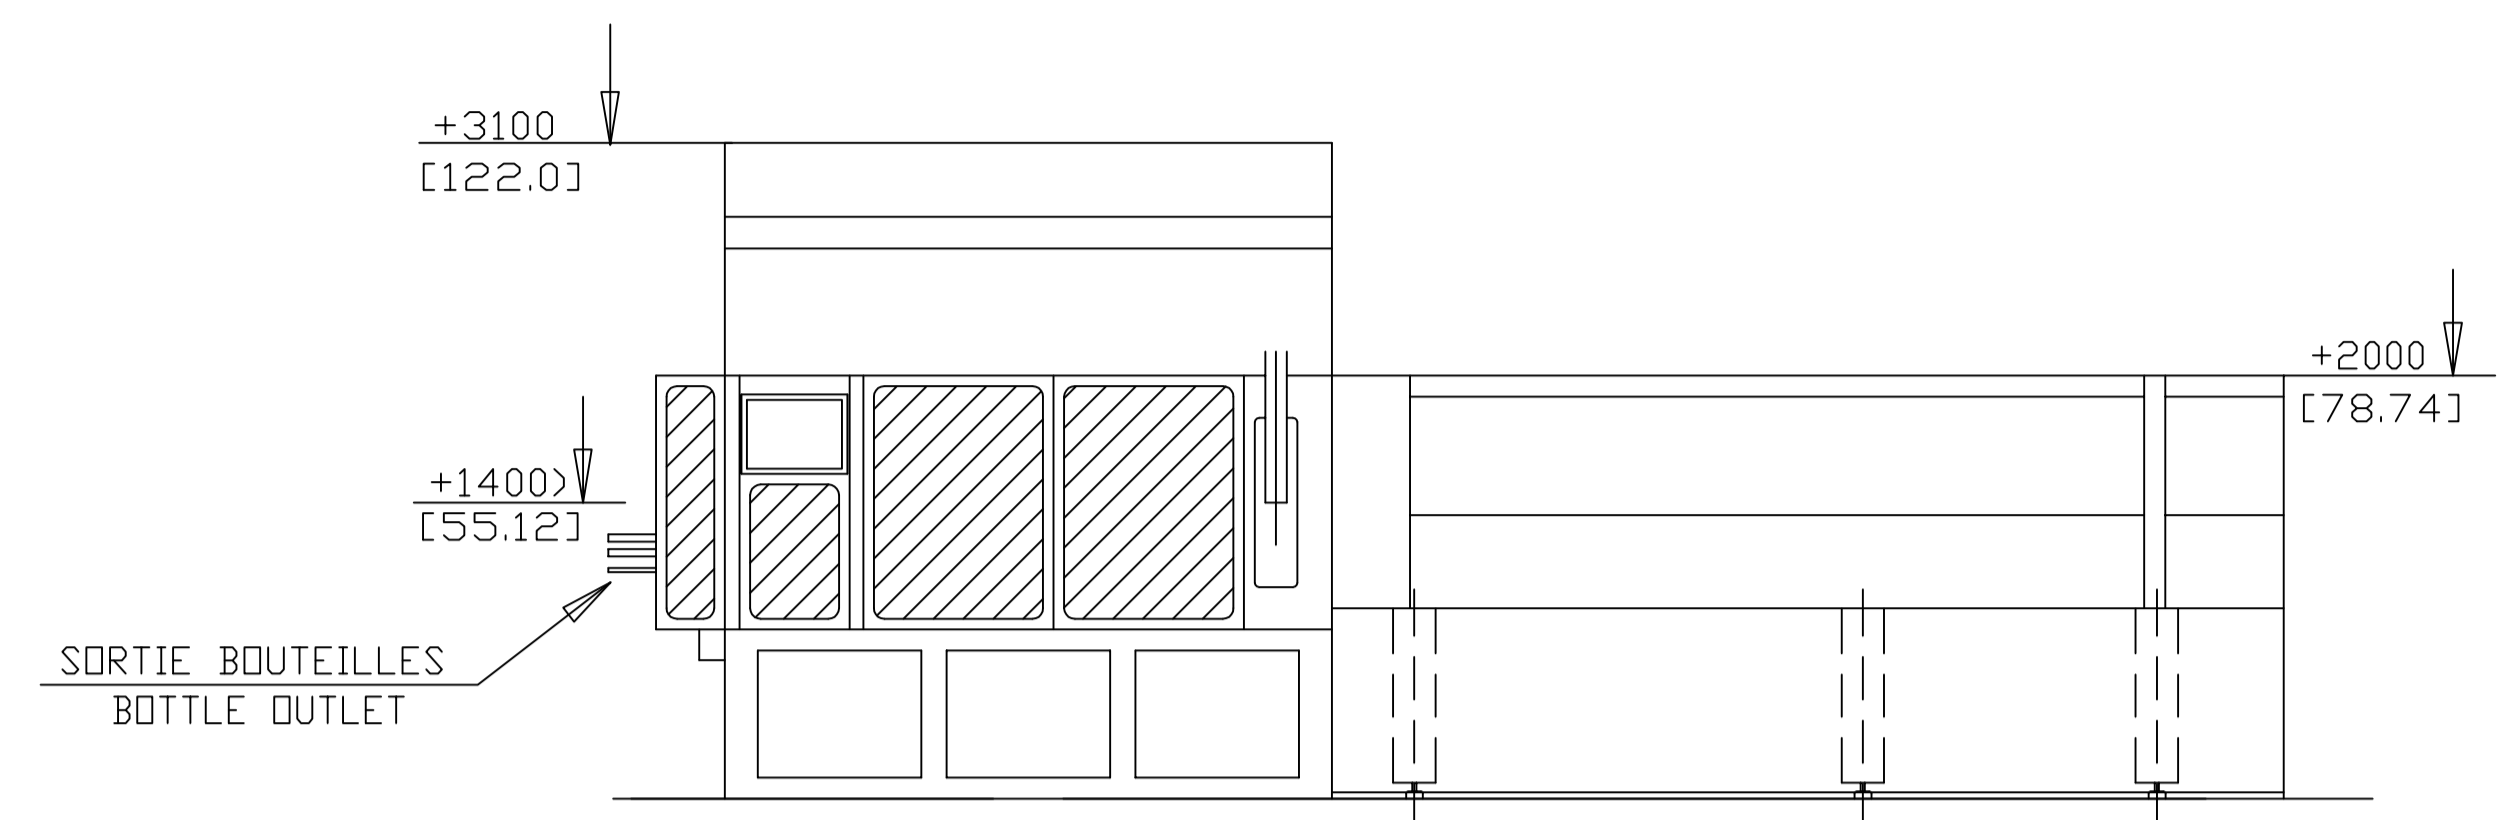

VUE EN PLAN

10085 [397,05]

CHEMIN DE CABLES 460x96mm
FOURNITURE SIDEL
SUPPORTAGE A LA CHARGE DU CLIENT
CABLES TRAYS 460x96mm
SIDEL SUPPLY
SUPPORTS CUSTOMER SUPPLY

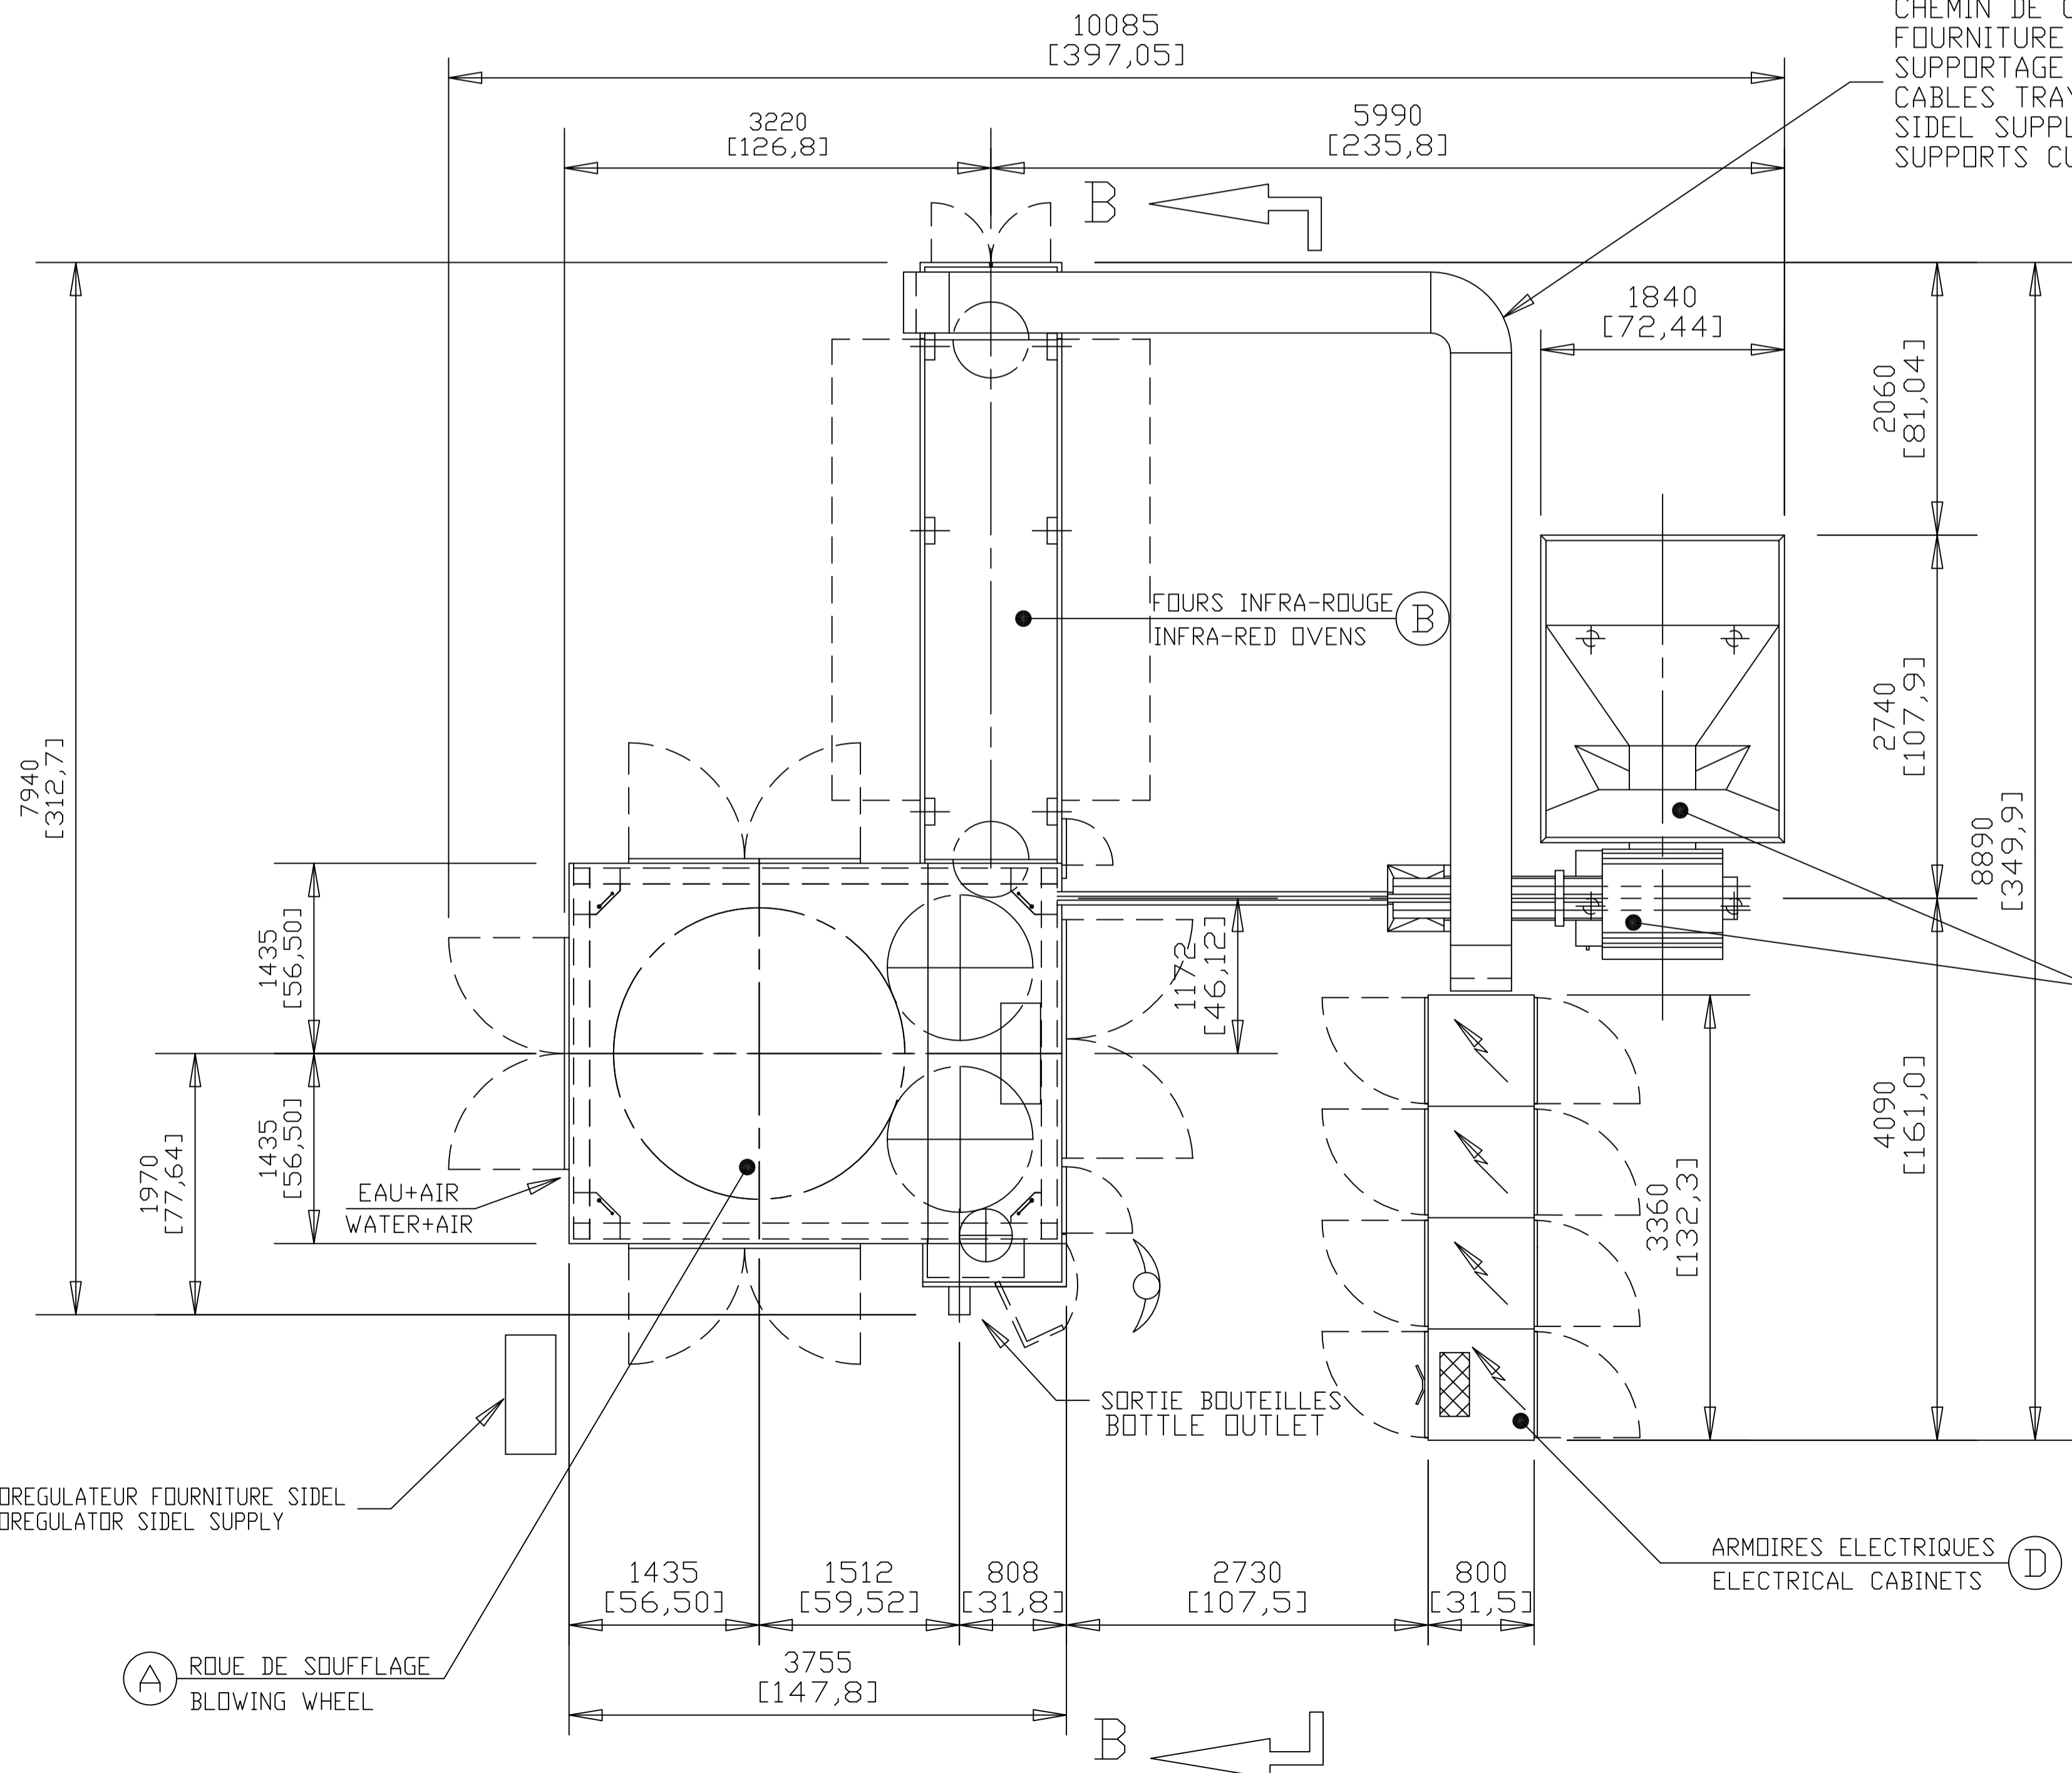

DIMENSIONS

DIMENSION IN MILLIMETERS
DIMENSION IN INCHES

POIDS (Tonne) WEIGHT (Short ton USA)

	POIDS (Tonne)	WEIGHT (Short ton USA)
(A)	16.00	17.70
(B)	3.50	3.86
(C)	1.7	1.88
(D)	1.50	1.65

DATE	NOM	MODIFICATION	INDICE
SIDEL		Machines SIDEL 55 rue du Pont VI - B.P. 204 76053 Le Havre Cedex France	
ENCOMBREMENT MACHINE SBO 16/16 FOURS AVEC ALIMENTATION PREFORMES.			
OVERALL DIMENSIONS SBO 16/16 OVENS MACHINE WITH PREFORM FEEDING.			
Ce present document est notre propriete. Il ne peut etre reproduit ou communique sans notre autorisation ecrite.			REPLACE
ECHELLE 1/50	DATE 26.11.92	NOM LAMBERT S.	INDICE N.2.116960